



1 FIRST FLOOR PLAN
 1/2 Scale: NTS

 

SUITE 2
14,432 RSF

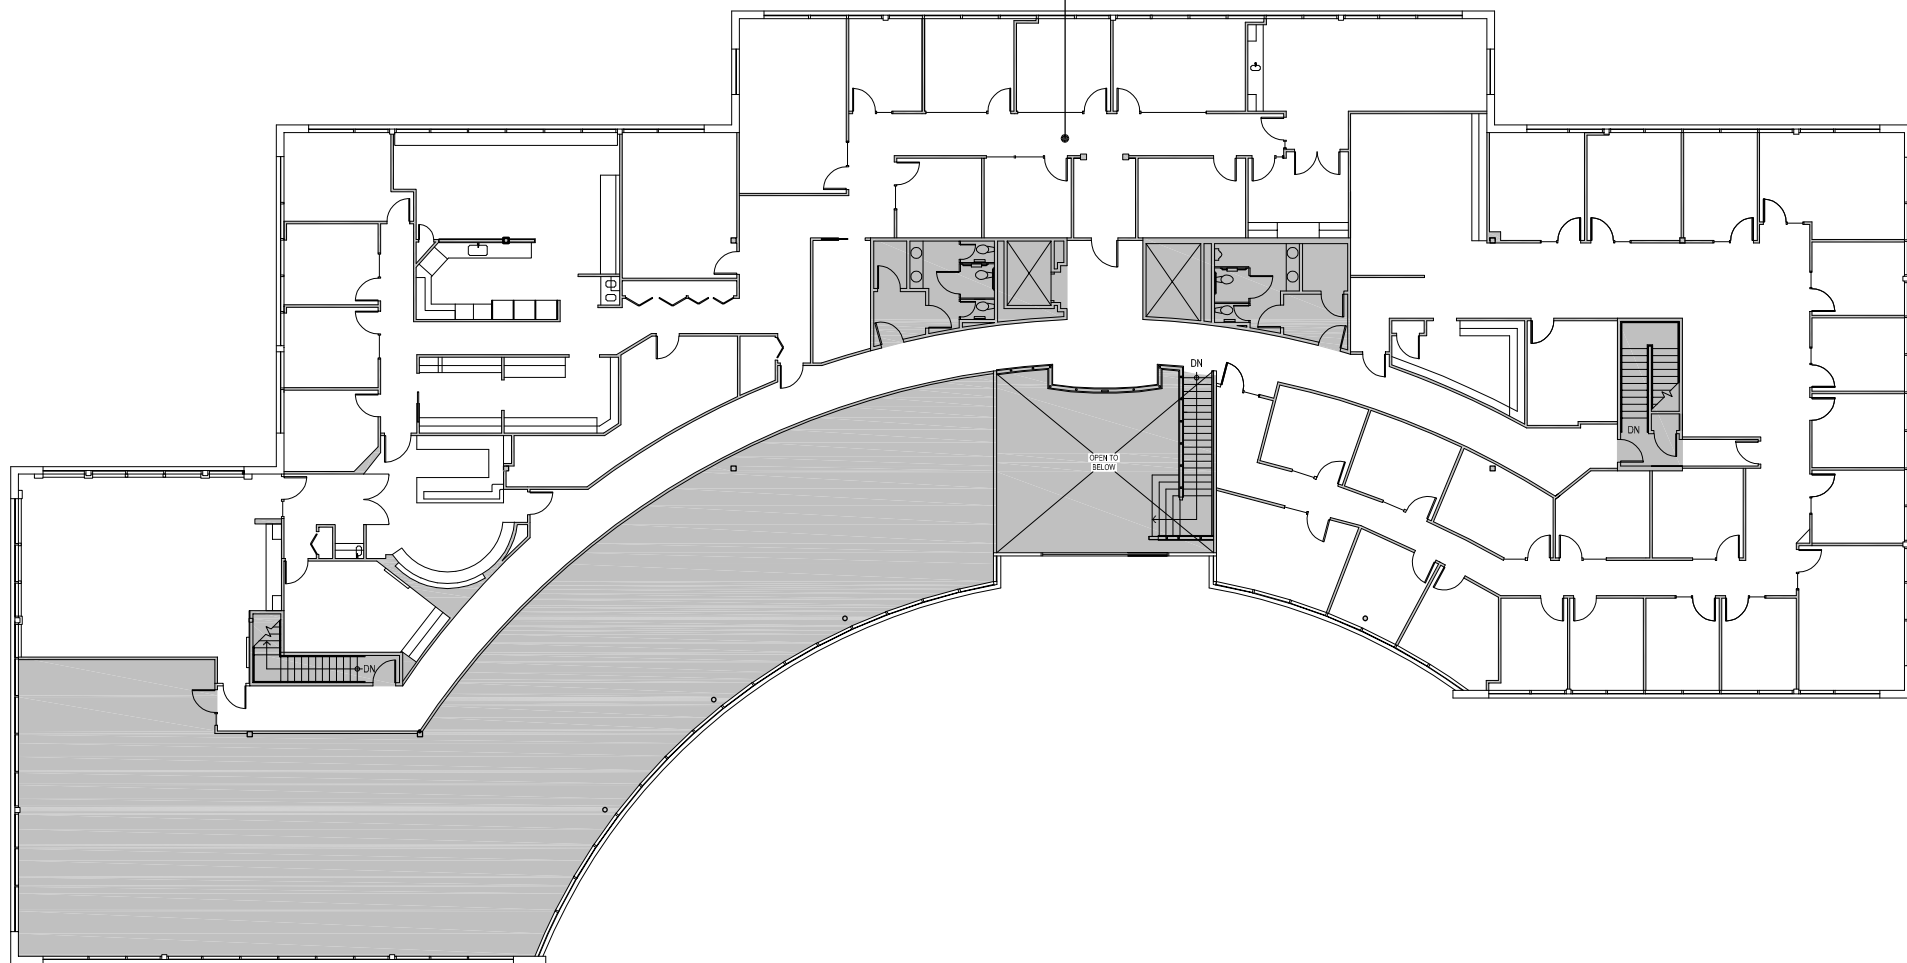

1 SECOND FLOOR PLAN
2/2 Scale: NTS

