


**2** KEY PLAN  
N.T.S.

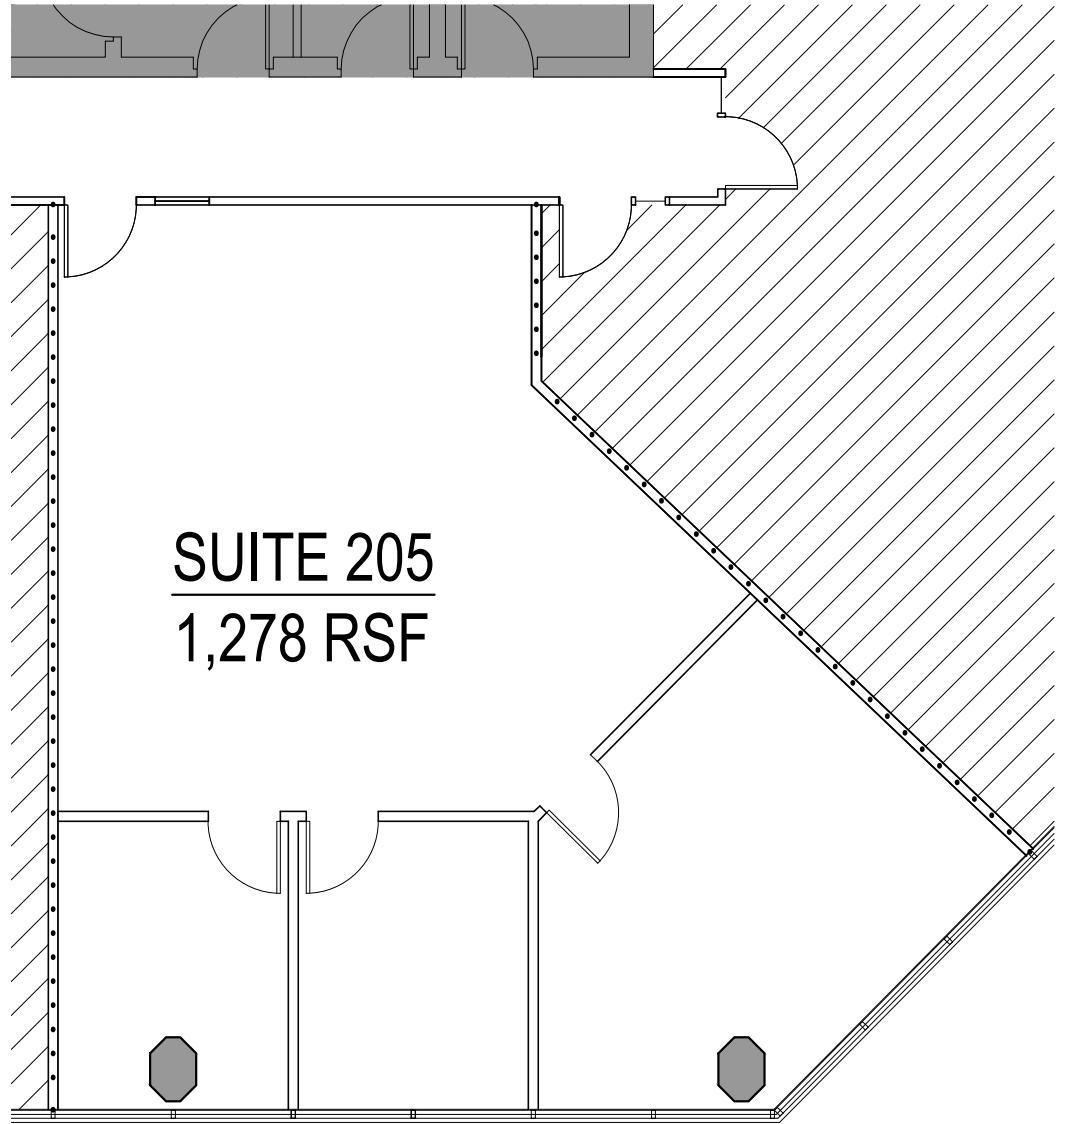

**SUITE 205**  
**1,278 RSF**

**1** PARTIAL SECOND FLOOR PLAN

1/8" = 1'-0"



NORTH

**MSA**  
MARVIN STEIN ASSOCIATES

1500 WESTLAKE AVE N, SUITE ONE, SEATTLE, WA 98109 (206)441-1449



Title **SOUTHCENTER PLACE**  
**TUKWILA, WA.**

**SECOND FLOOR, SUITE 205**  
Job **MARKETING PLAN**

Job No. 78011.MKT

Date 02/08/16

Sheet No. **1 OF 1**

PM LD