







KEY MAP

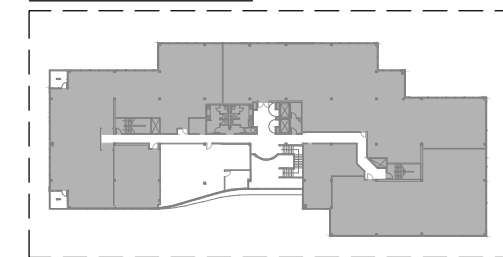


1 KEY PLAN
1/1 SCALE: NOT TO SCALE

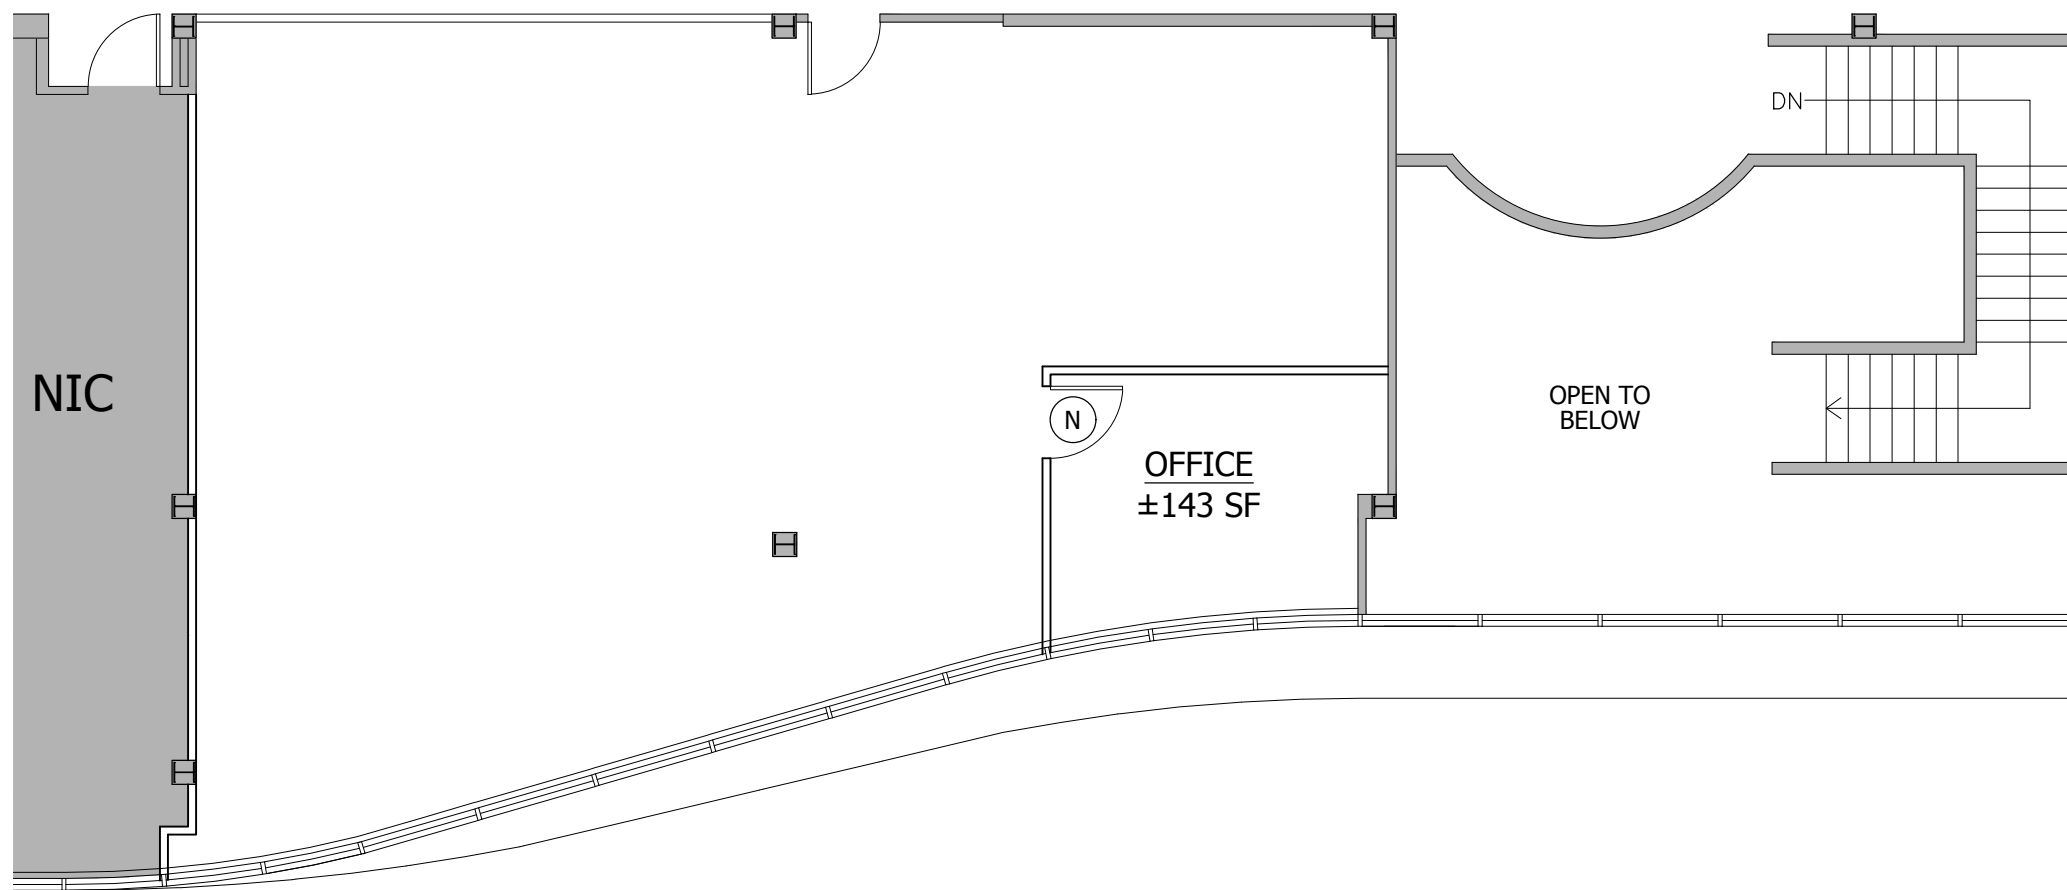

 SPACE STUDY LEGEND

 -  EXISTING BUILDING CORE
-  EXISTING B/S TENANT INTERIOR PARTITION TO REMAIN
-  NEW B/S TENANT INTERIOR PARTITION
-  NEW B/S DOOR

2 2ND FLOOR PLAN - SUITE 240 - 1,687 RSF
1/1 SCALE: 1/8" = 1'-0"

 

**NOT FOR
CONSTRUCTION**



CLIENT:	JCR DEVELOPMENT - FORT DENT II BUILDING	DATE:	03/14/2019
PROJECT:	UNIVERSITY OF PHOENIX ADMIN SS	DRAWN BY:	BMT
PROJECT NO.:	19.00560.00	REVIEWED BY.:	LD