



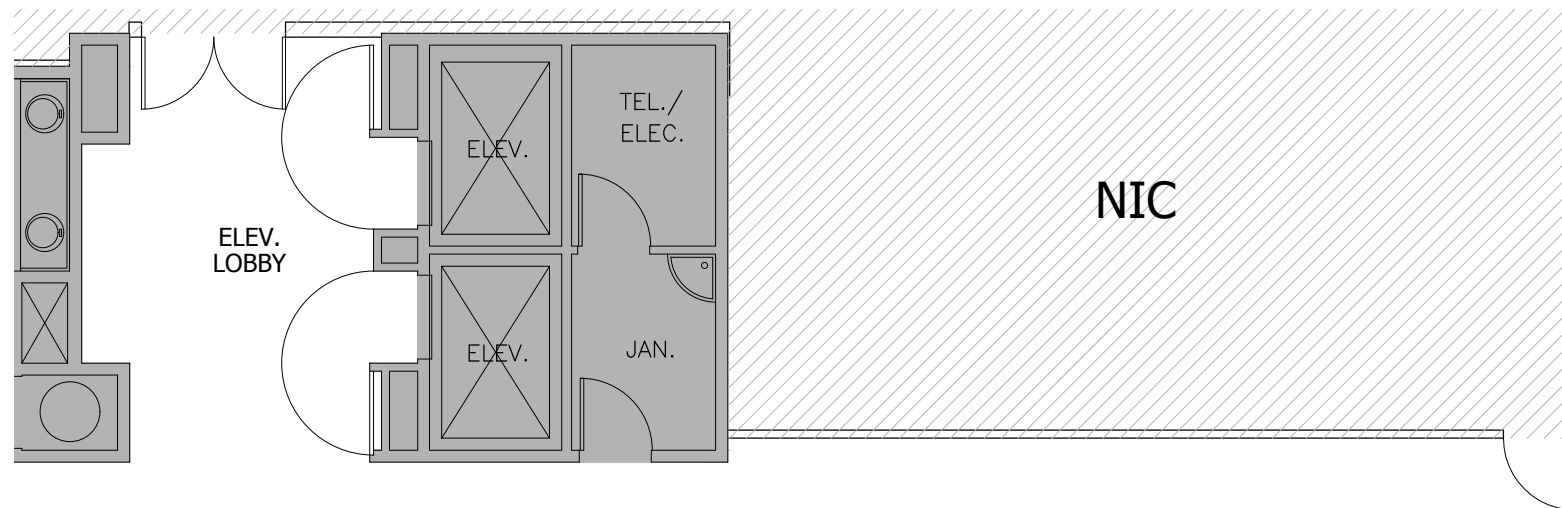



KEY MAP

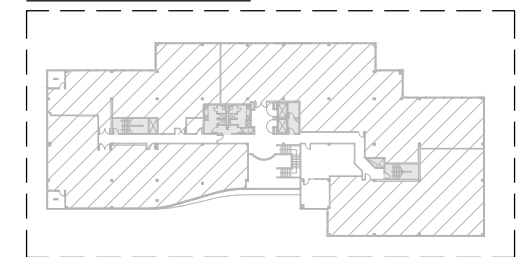

1
1/1

KEY PLAN

SCALE: NOT TO SCALE

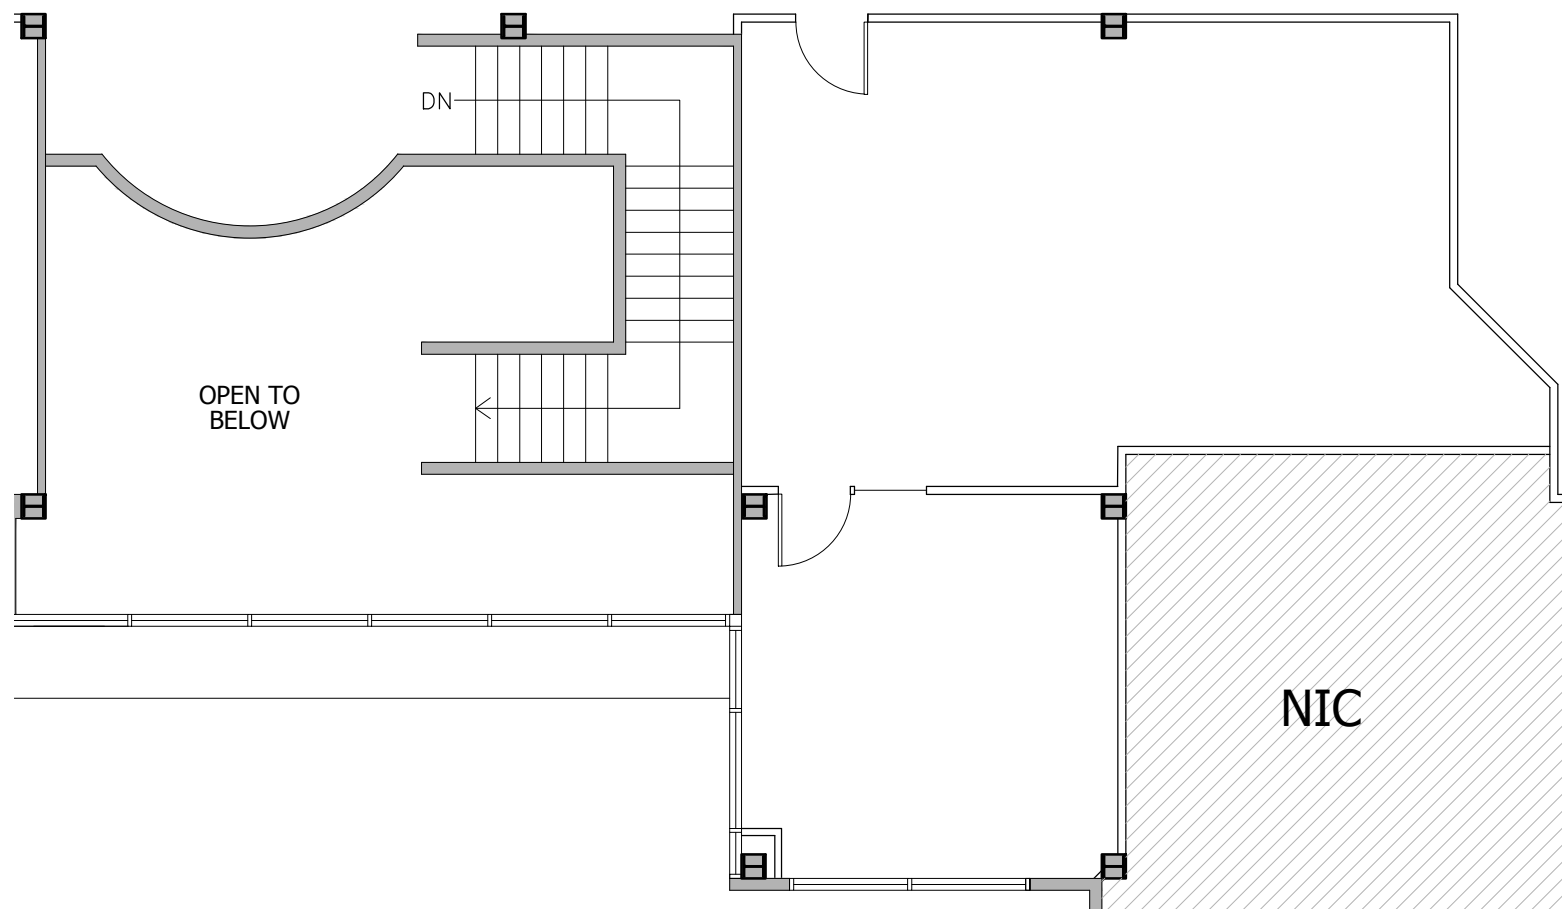 

2
1/1

2ND FLOOR PLAN - SUITE 205 - 961 RSF

SCALE: 1/8" = 1'-0"

0 4' 8' 16'
SCALE: 1/8" = 1'-0"

NOT FOR
CONSTRUCTION

NELSON
Nelco Architecture, Inc. NELSONonline.com

CLIENT: JCR DEVELOPMENT
PROJECT: FORT DENT II - SUITE 205 MARKETING PLAN
PROJECT NO.: MS.01737.00

DATE: 01/11/2019
DRAWN BY: BMT
REVIEWED BY.: LD

MKT-1

