



## KEY MAP

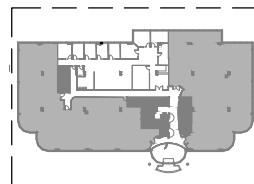

1 KEY PLAN  
1 SCALE: NTS

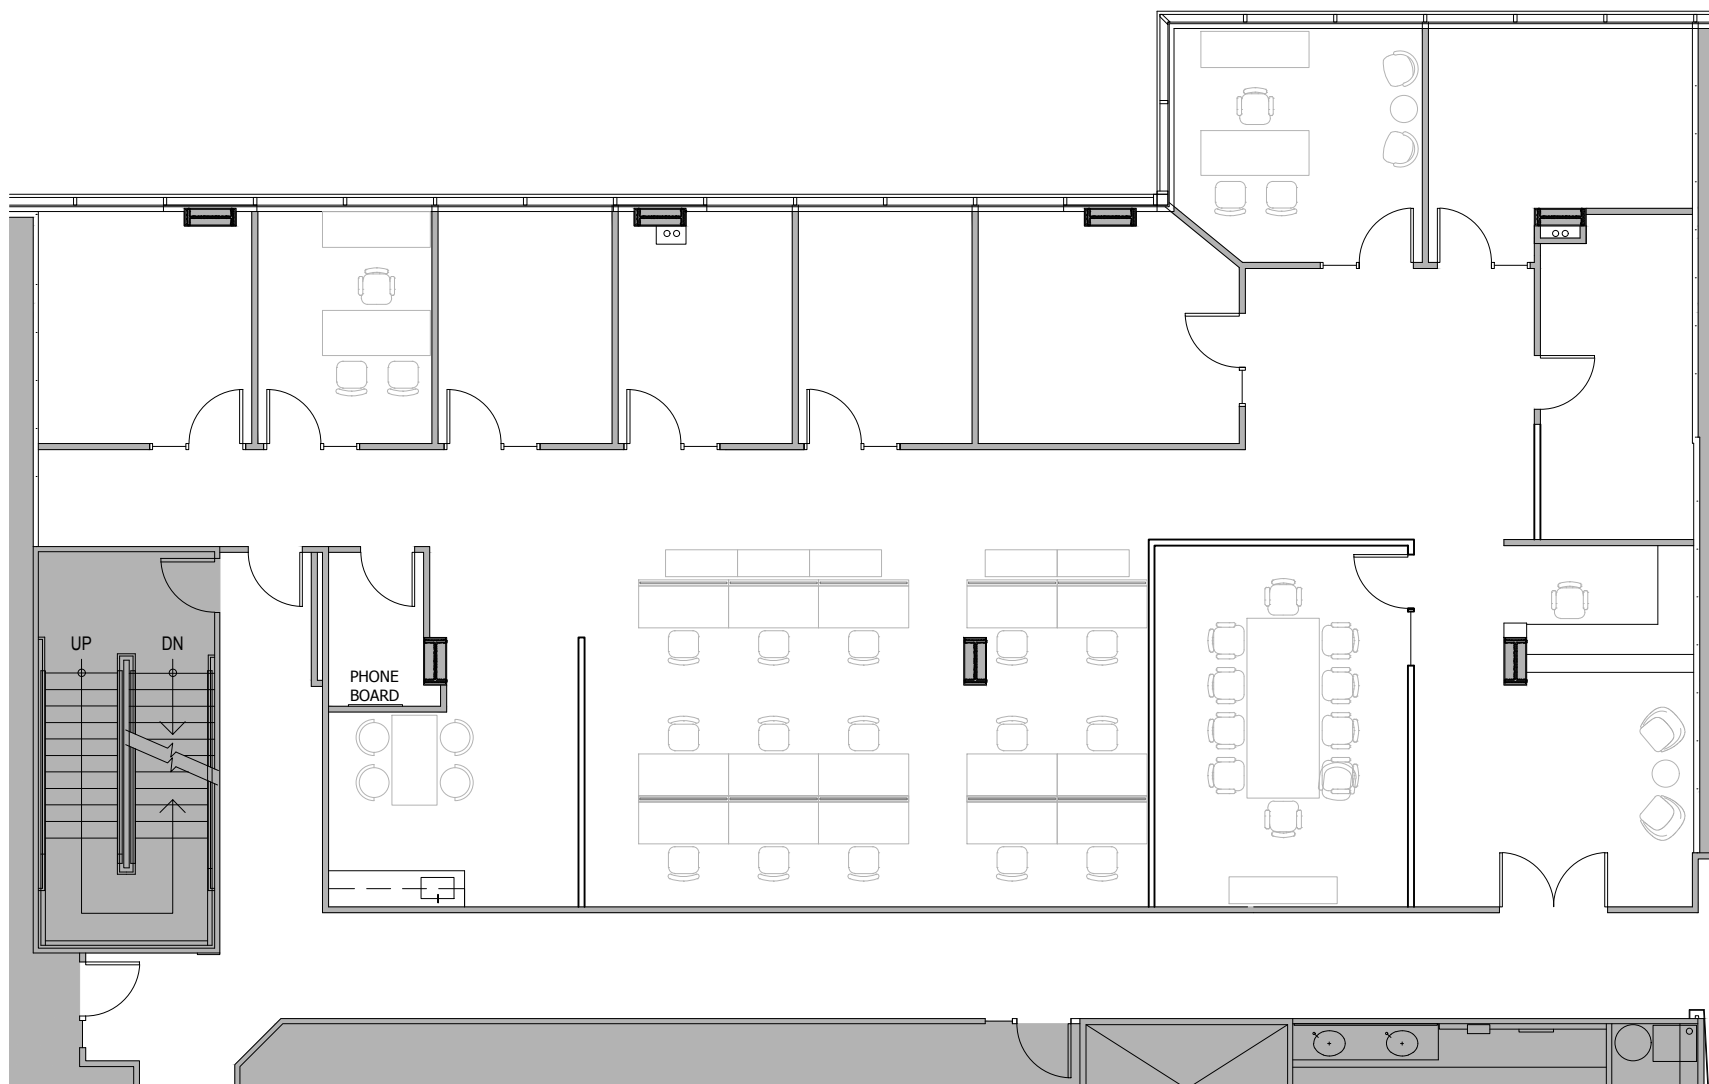

2 2ND FLOOR PLAN - SUITE 210 - 4,051 RSF  
1 SCALE: 3/32" = 1'-0"

