


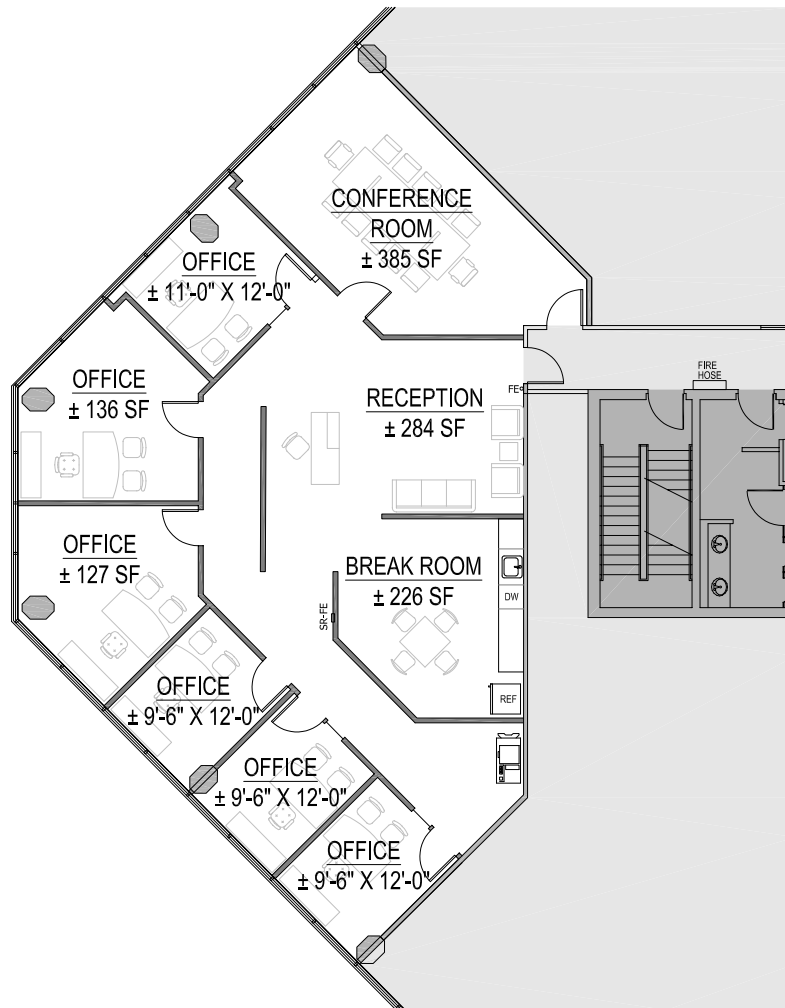


2

3RD FLOOR PLAN - SUITE 306 - 2,569 RSF

1

Scale: 3/32" = 1'-0"

KEY MAP

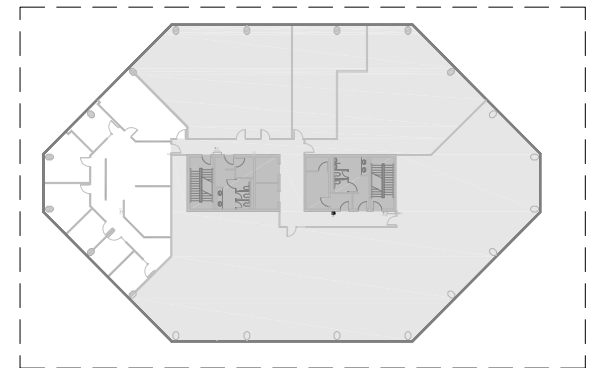

1

KEY PLAN

1

Scale: NOT TO SCALE



NELSON

Nelco Architecture, Inc.

NELSONWW.com

CLIENT: JCR DEVELOPMENT - SOUTHCENTER PLACE

DATE: 10/31/19

PROJECT: SUITE 306 MARKETING PLAN

DRAWN BY: CF

PROJECT NO.: 19.0000871.000

REVIEWED BY.: BMT