



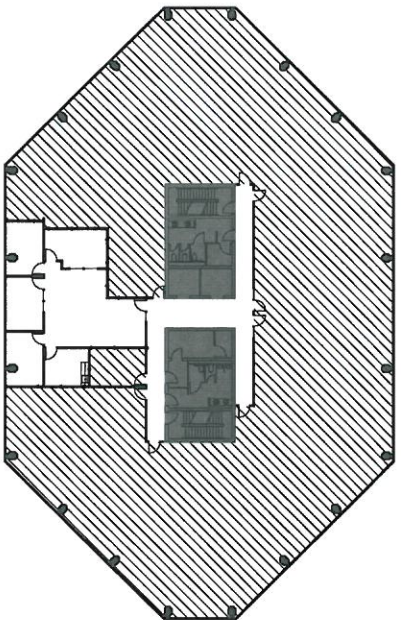

2 KEY PLAN
N.T.S.

1 PARTIAL FOURTH FLOOR PLAN
1/8" = 1'-0"

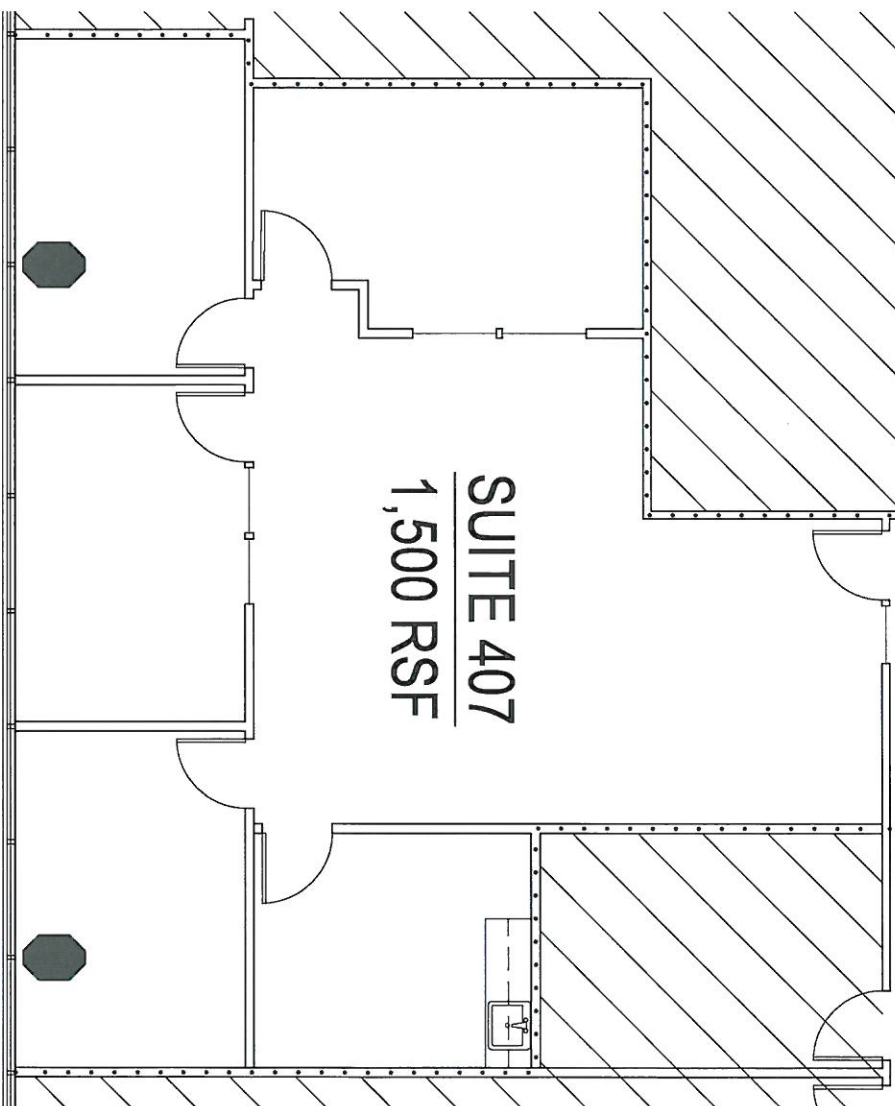

MSA
MARTIN STEIN ASSOCIATES
1500 WESTLAKE AVE N SUITE ONE, SEATTLE, WA 98109 (206) 441-1449



Title **SOUTHCENTER PLACE**
TUKWILA, WA.
FOURTH FLOOR, SUITE 407
Job **MARKETING PLAN**

Job No. **78011.MKT**
Date **12/16/15**
Sheet No. **1/1**
PM **LD**