


KEY MAP

1
1/1 KEY PLAN
SCALE: NOT TO SCALE

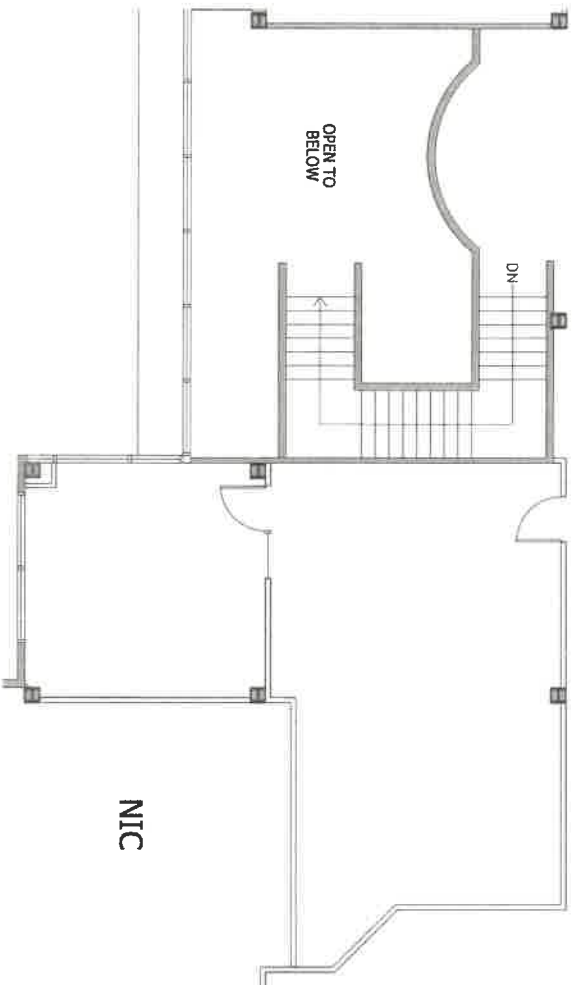

2
1/1 2ND FLOOR PLAN - SUITE 205
SCALE: 1/8" = 1'-0"

996 RSF



NOT FOR
CONSTRUCTION

NELSON
Nelson Architecture, Inc.
NELSONonline.com

CLIENT: JCR DEVELOPMENT
PROJECT: FORT DENT II - SUITE 205 MARKETING PLAN DRAWN BY: BMT
PROJECT NO.: MS.01737.00
DATE: 01/11/2019
REVIEWED BY: LD
MKT-1

