



KEY MAP

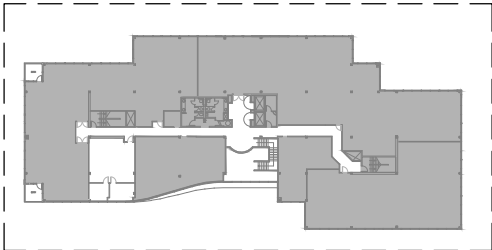

1 KEY PLAN
1/1 SCALE: NOT TO SCALE

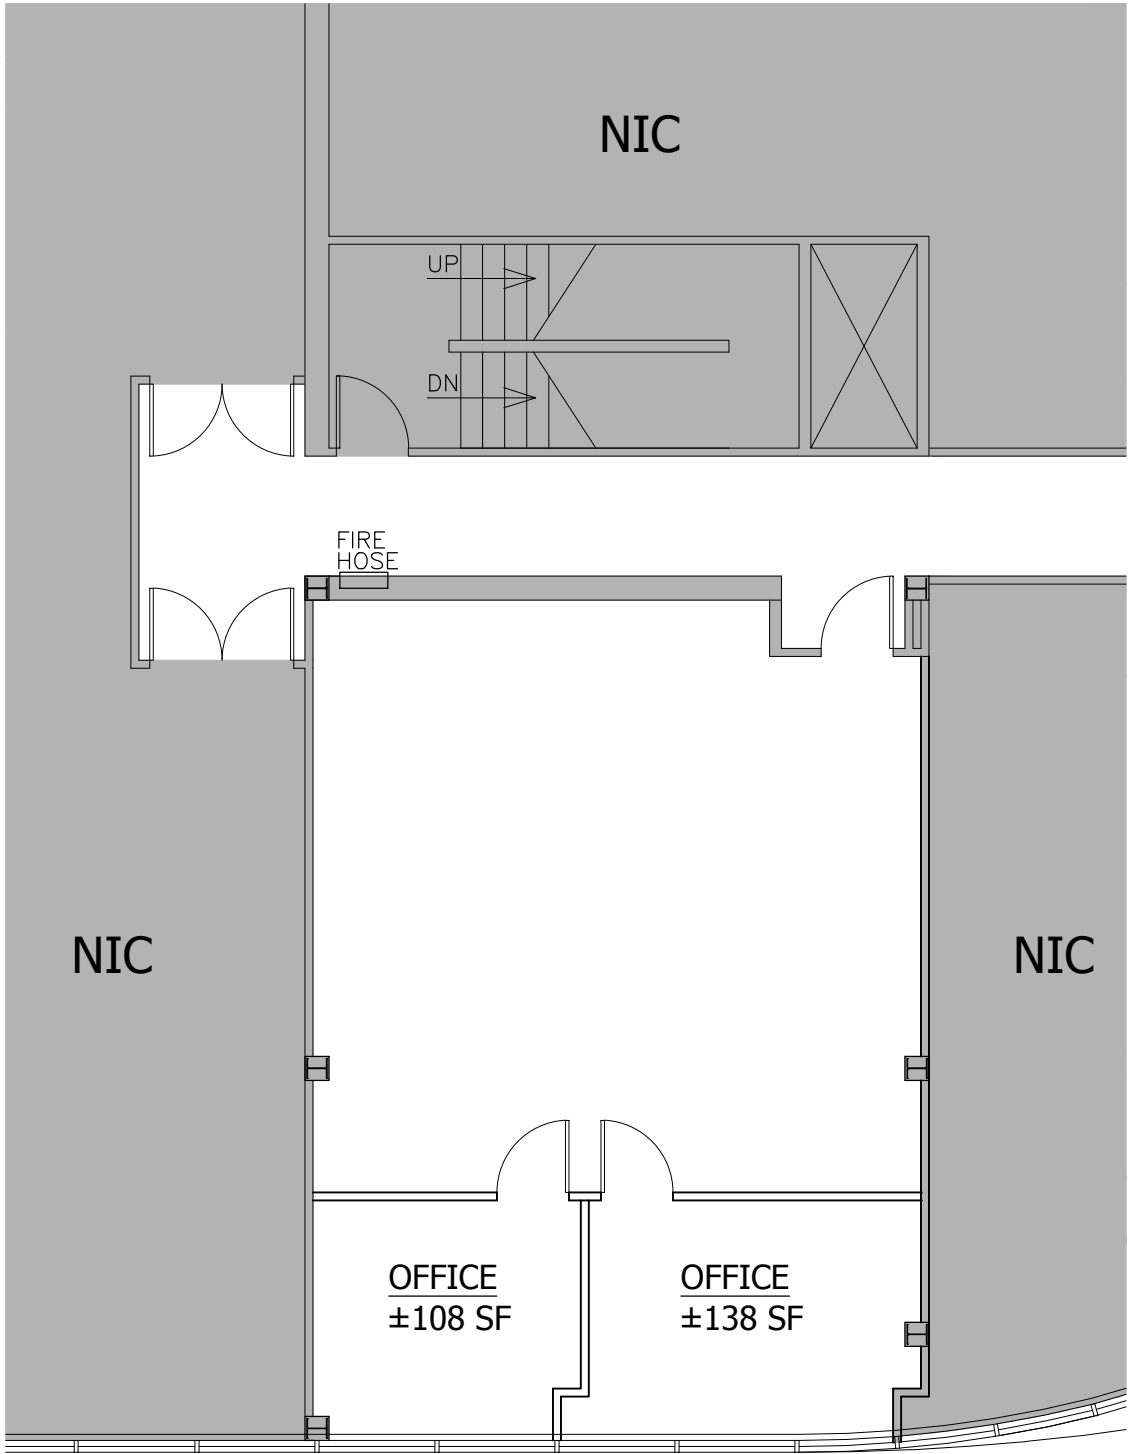

2 2ND FLOOR PLAN - SUITE 230 - 1,061 RSF
1/1 SCALE: 1/8" = 1'-0"

0 4' 8' 16'
SCALE: 1/8" = 1'-0"



NOT FOR
CONSTRUCTION



CLIENT:	JCR DEVELOPMENT - FORT DENT II BUILDING	DATE:	04/01/2019
PROJECT:	SUITE 230 MARKETING PLAN	DRAWN BY:	BMT
PROJECT NO.:	19.00560.00	REVIEWED BY.:	LD