



SOUTHCENTER PLACE (TUKWILA, WA)

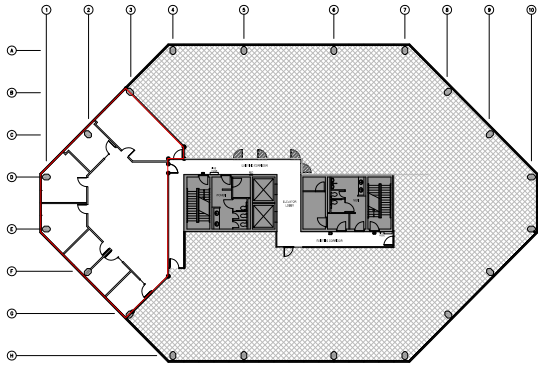

1 KEYPLAN

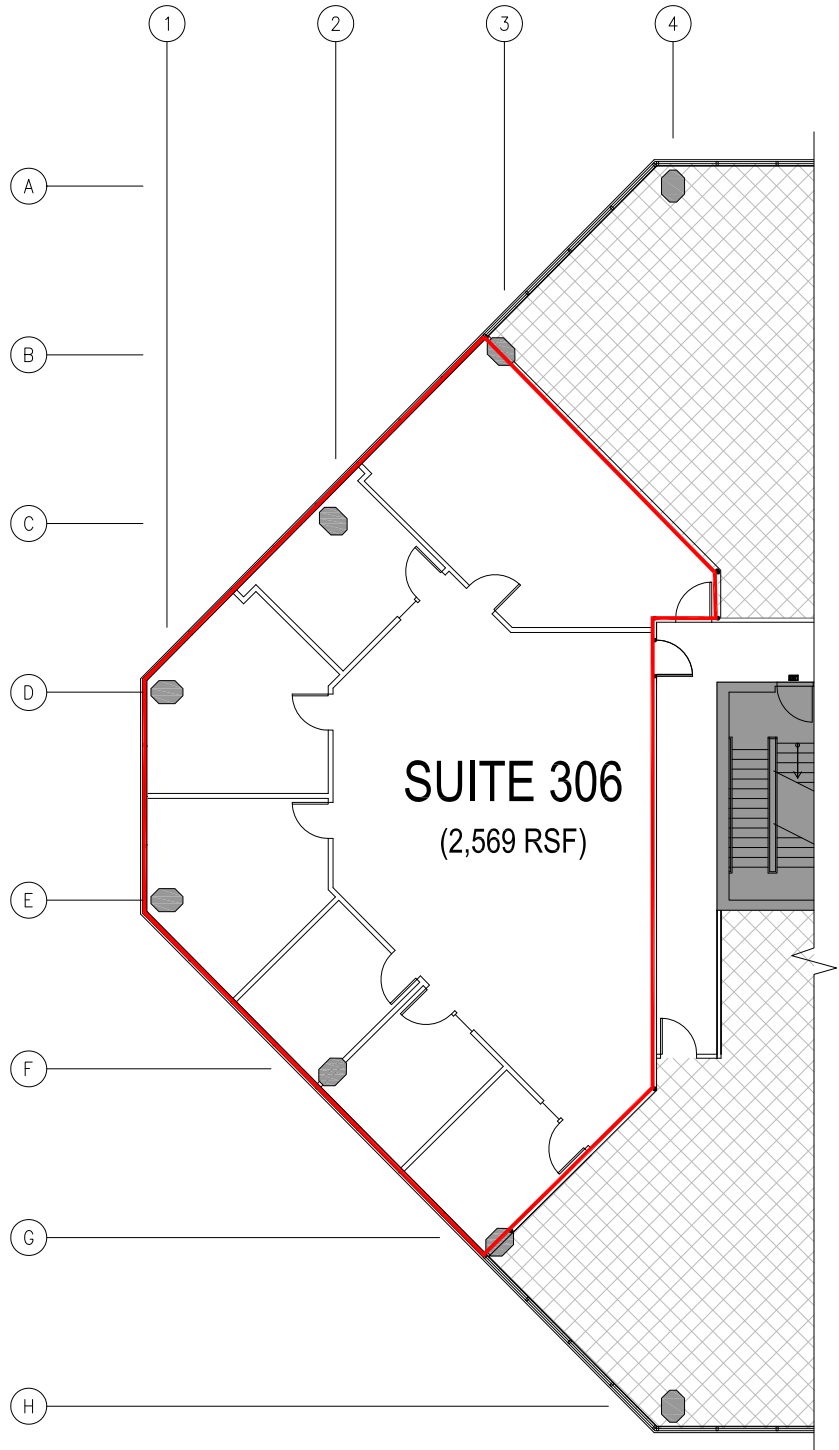

2 FLOOR PLAN



Title **SOUTHCENTER PLACE
TUKWILA, WA.**

Job **3rd FLOOR MARKETING PLAN
SUITE 306**

Job No. **78011.MKT**

Date **11/20/17**

Sheet No. **1**

PM **LD**