


Exhibit B-2

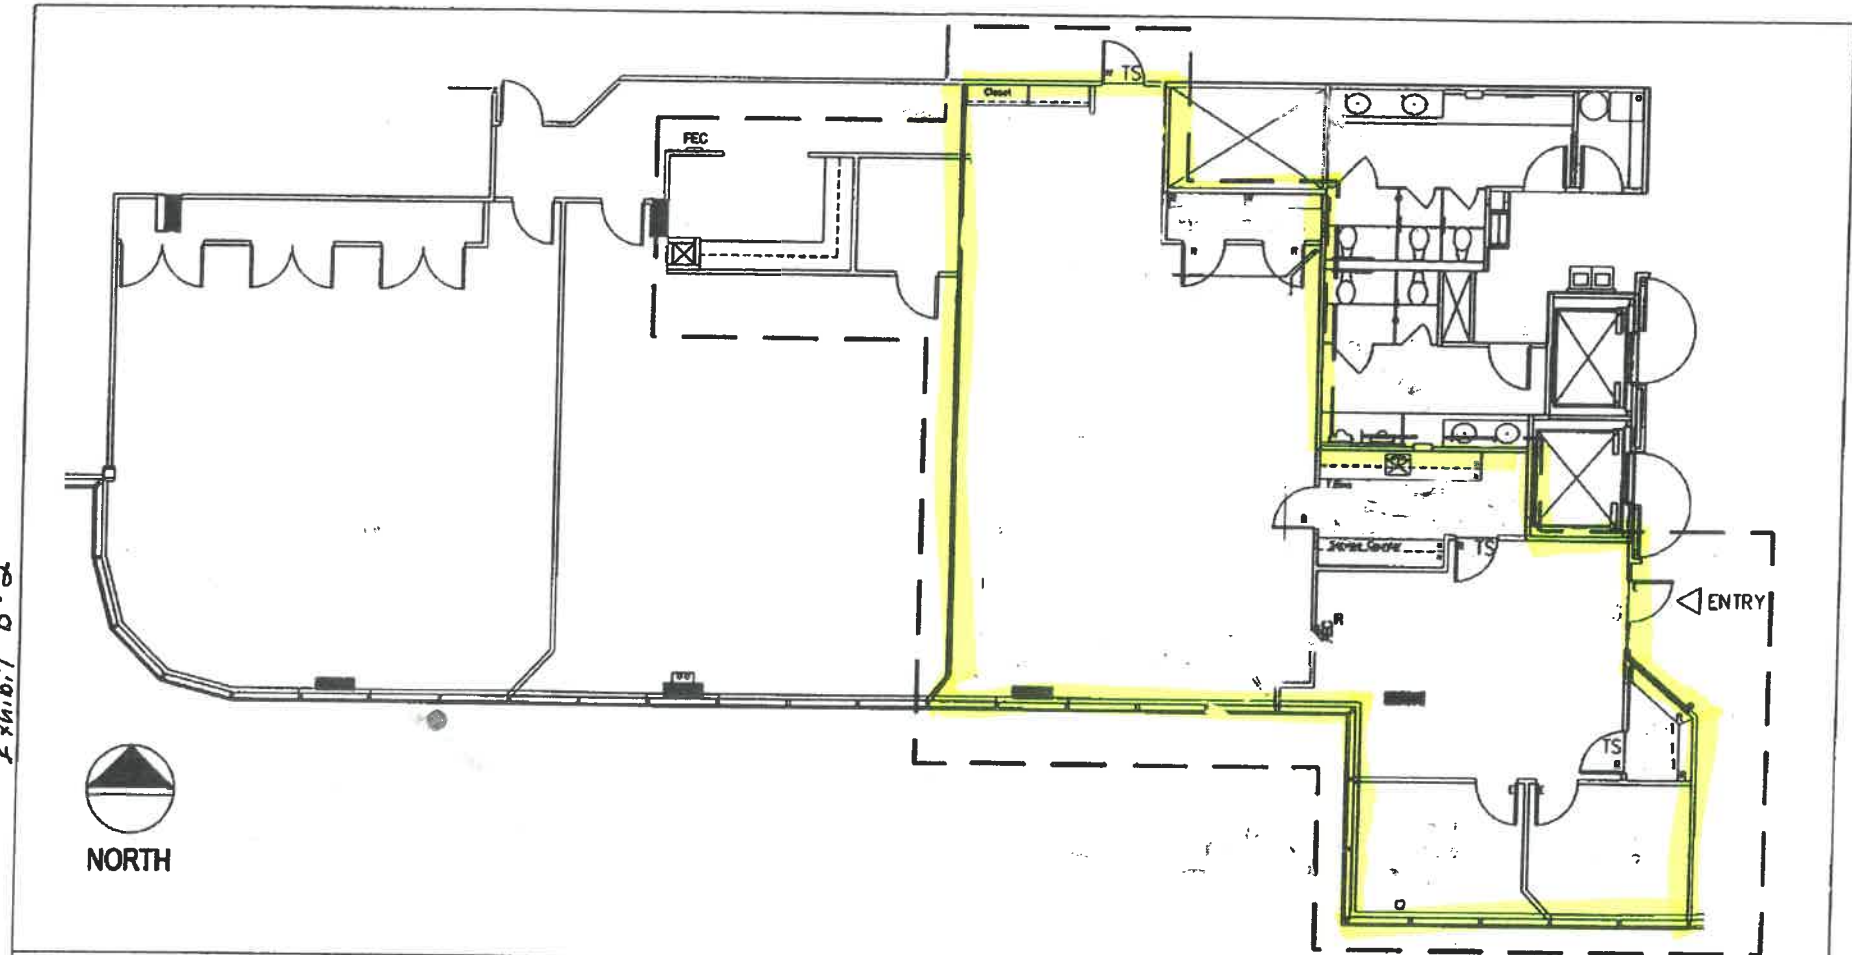

Suite 305
2147 RSF

South 405 Place
S. 405 RENTON, WA. (MAC)

PROJECT #	DATE	DWING NUMBER
XXXX	3/24/10	
DRAWN BY:	SCALE	A-Fin.P
R. Solano	1/8"=1'-0"	