


EXHIBIT "A"

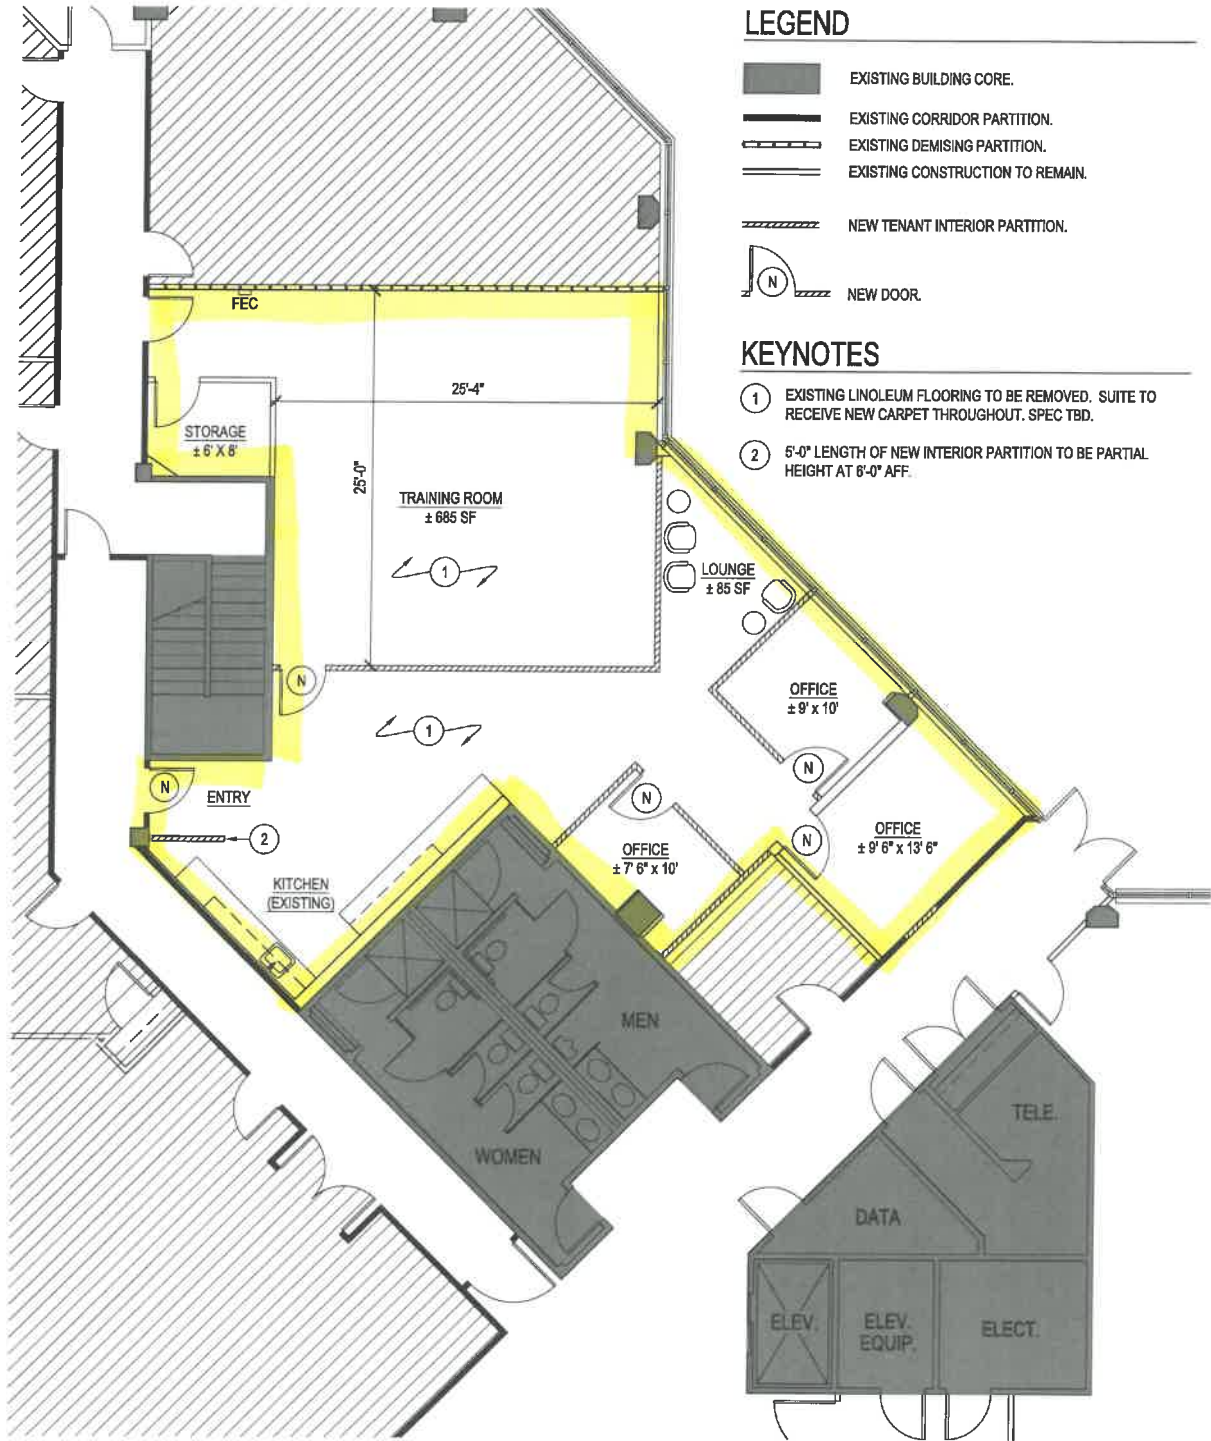

LEGEND

- EXISTING BUILDING CORE.
- EXISTING CORRIDOR PARTITION.
- EXISTING DEMISING PARTITION.
- EXISTING CONSTRUCTION TO REMAIN.
- NEW TENANT INTERIOR PARTITION.
- NEW DOOR.

KEYNOTES

- 1 EXISTING LINOLEUM FLOORING TO BE REMOVED. SUITE TO RECEIVE NEW CARPET THROUGHOUT. SPEC TBD.
- 2 5'-0" LENGTH OF NEW INTERIOR PARTITION TO BE PARTIAL HEIGHT AT 8'-0" AFF.

Suite 135
2,014 rsf

1 FIRST FLOOR PLAN

1/8" = 1'-0"



NORTH