


## KEY MAP


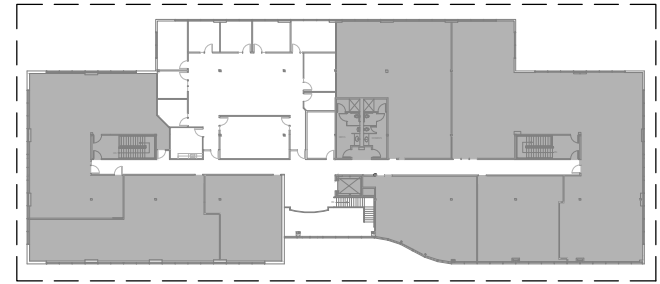


1

KEY PLAN

1/1

Scale: NOT TO SCALE

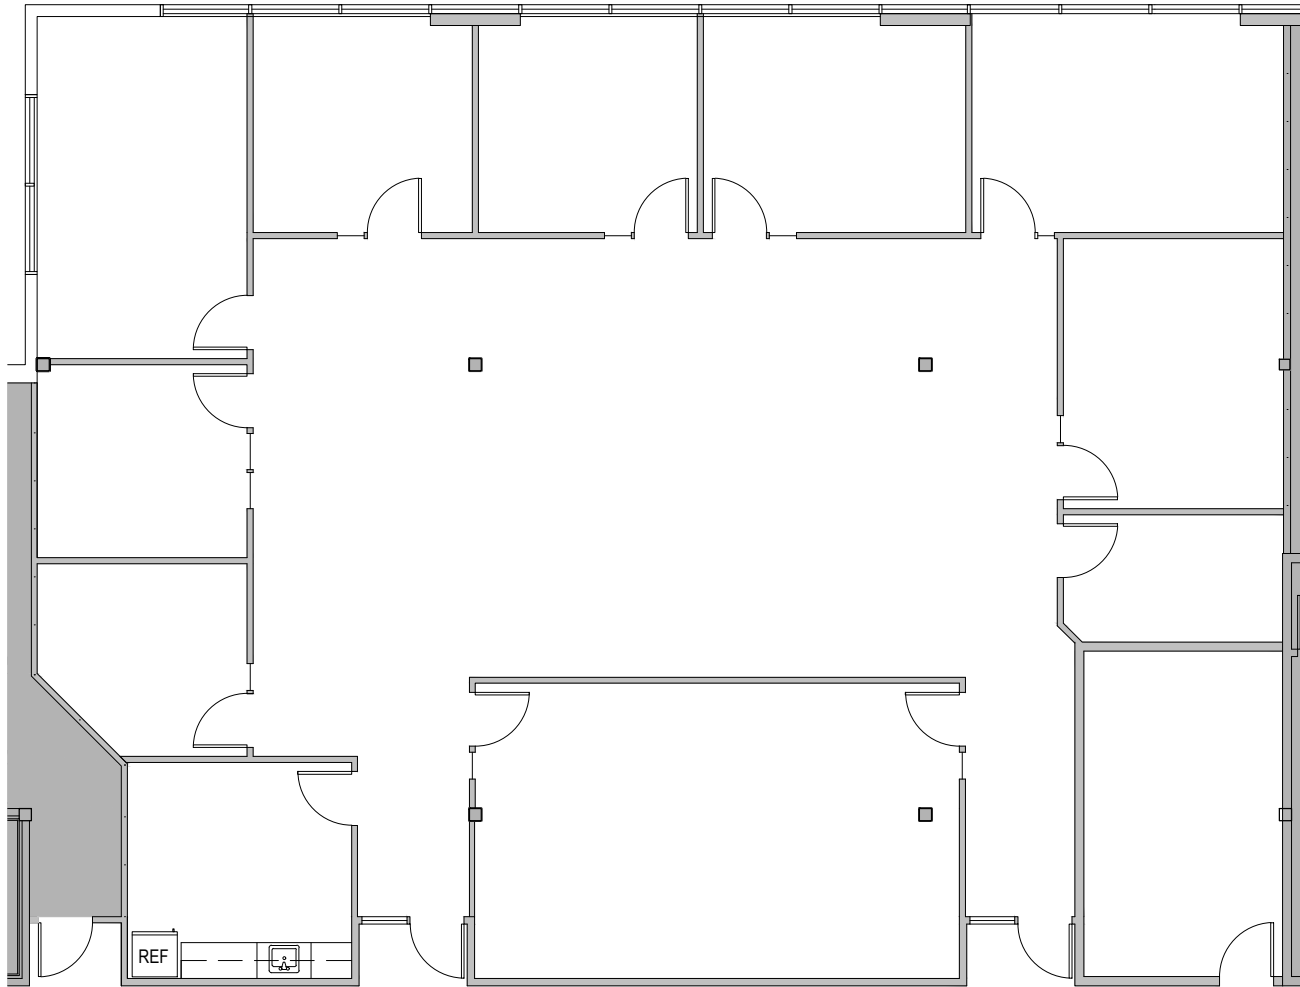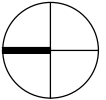

2

SUITE 210 - 3,881 RSF

1/1

Scale: 3/32" = 1'0"

**NELSON**

Nelco Architecture, Inc. NELSONWW.com

CLIENT: JCR DEVELOPMENT - FORT DENT III BUILDING

DATE: 01/14/2020

PROJECT: SUITE 210 MARKETING PLAN

DRAWN BY: BMT

PROJECT NO.: 19.0000870.000

REVIEWED BY.: --